


www.**camera**-studio.es
camerastudio

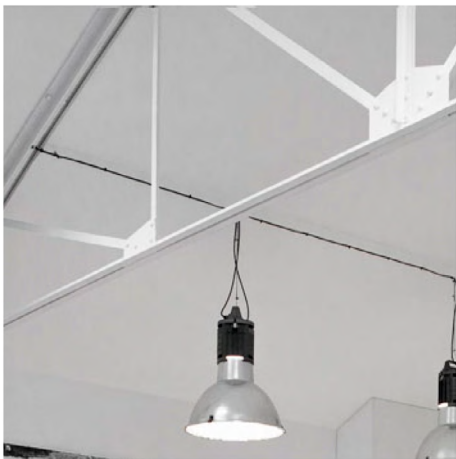

Presentation and Meetings


INDEX

FLOOR PLANS STUDIOS 1, 2, 3 and 4	4 y 5
FLOOR PLANS STUDIOS 1, 2 and 3	6 y 7
FLOOR PLAN STUDIO 4	10 - 13
PRESENTATION / WORKMEETINGS STUDIO 1, 2 and 3	14 y 15
WORK MEETINGS STUDIO 1, 2 and 3	16 y 17
PRESENTATION / WORK MEETINGS STUDIO 4	18 y 19
OTHER SERVICES	20 y 21
HIRE TERMS AND CONDITIONS	23
CAMERA-RENT	24
IN-STUDIO PRODUCTION	25
CONTACT	26 y 27


*For more information click in each service

A studio you can trust


FLOOR PLANS STUDIO 1, 2, 3 and 4

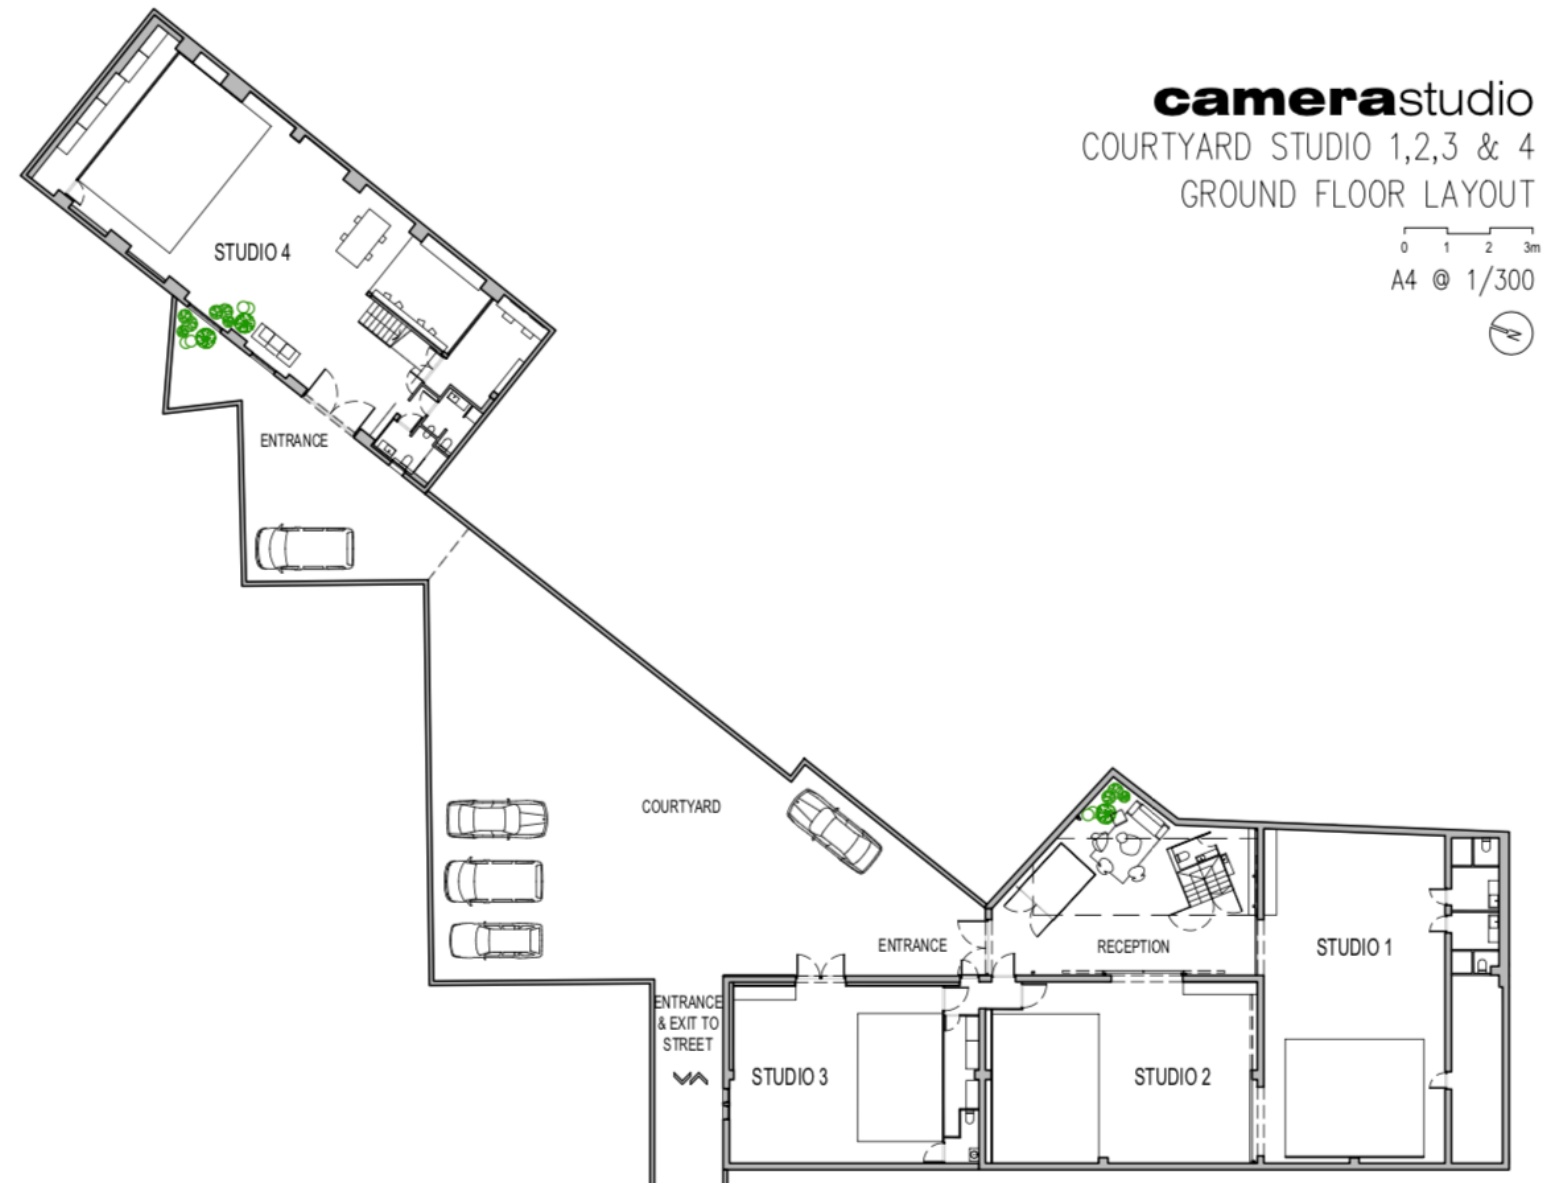


FLOOR PLANS STUDIO 1, 2, 3 and 4

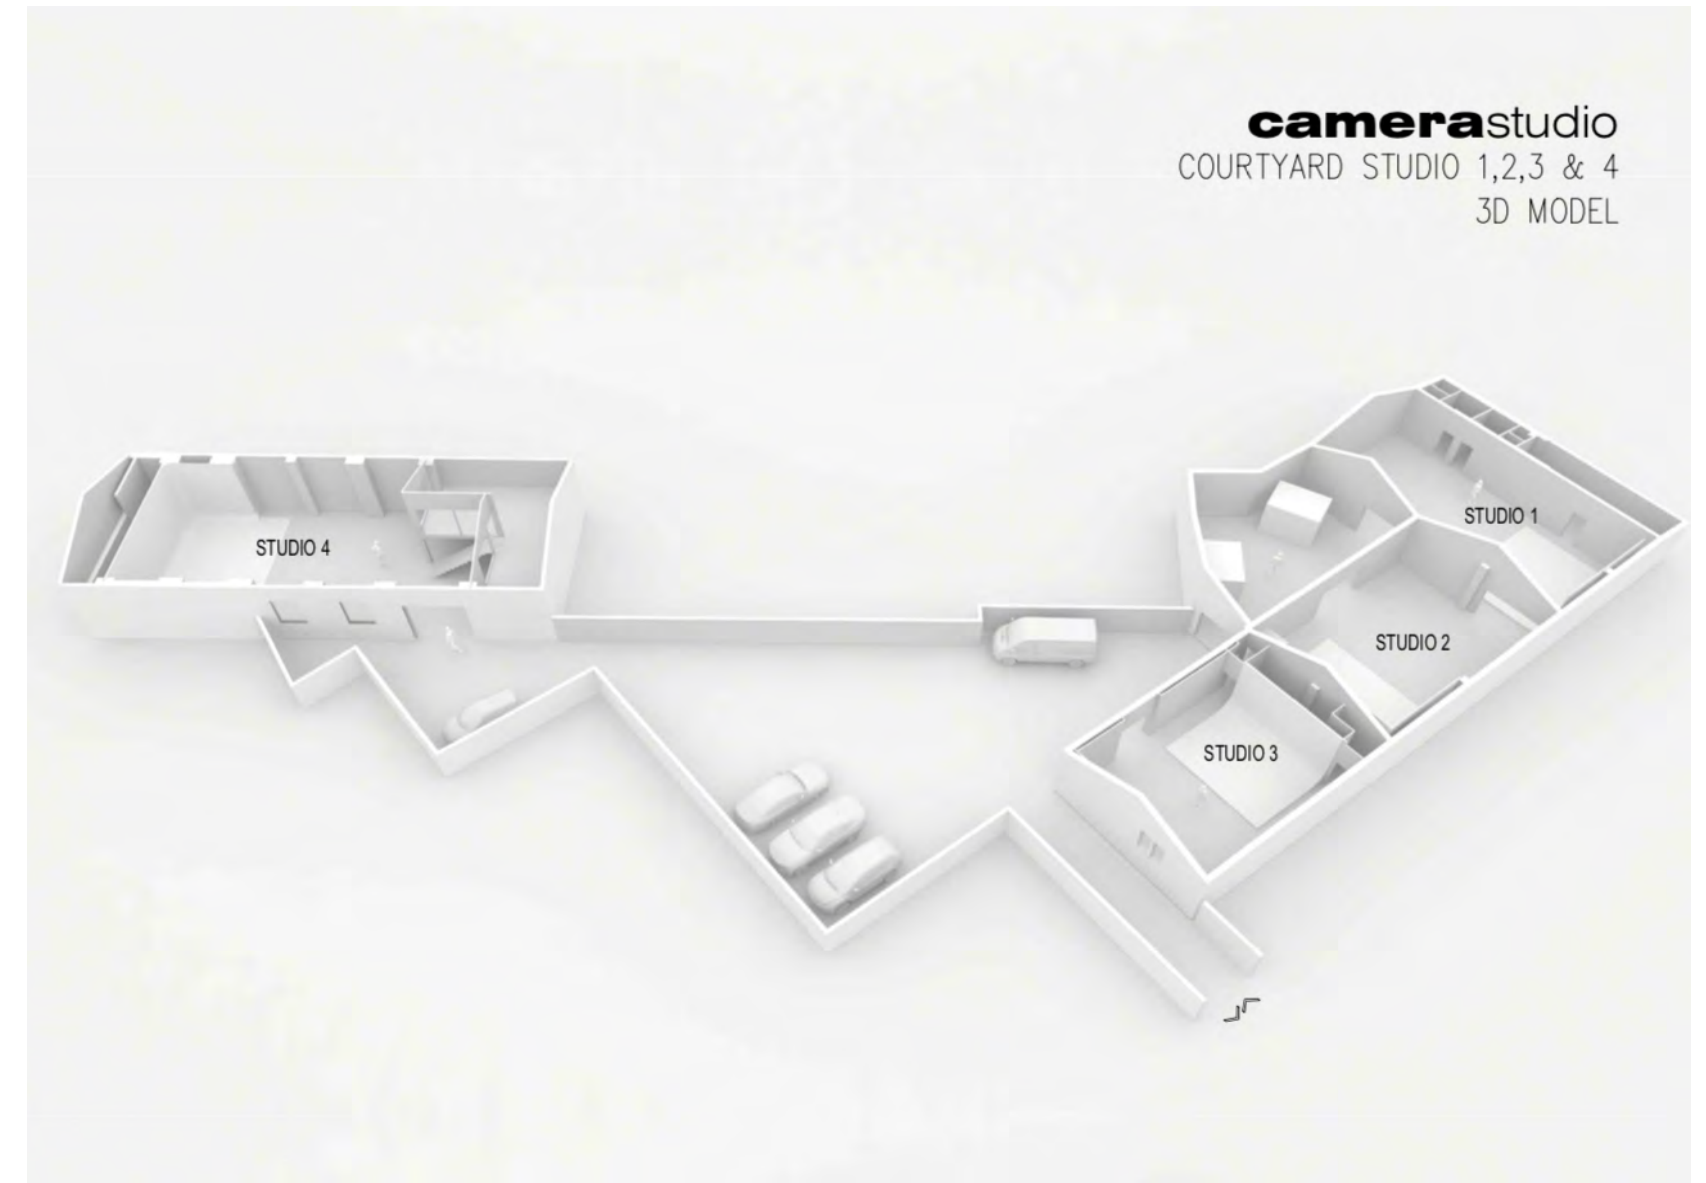


FLOOR PLANS STUDIO 1, 2 and 3

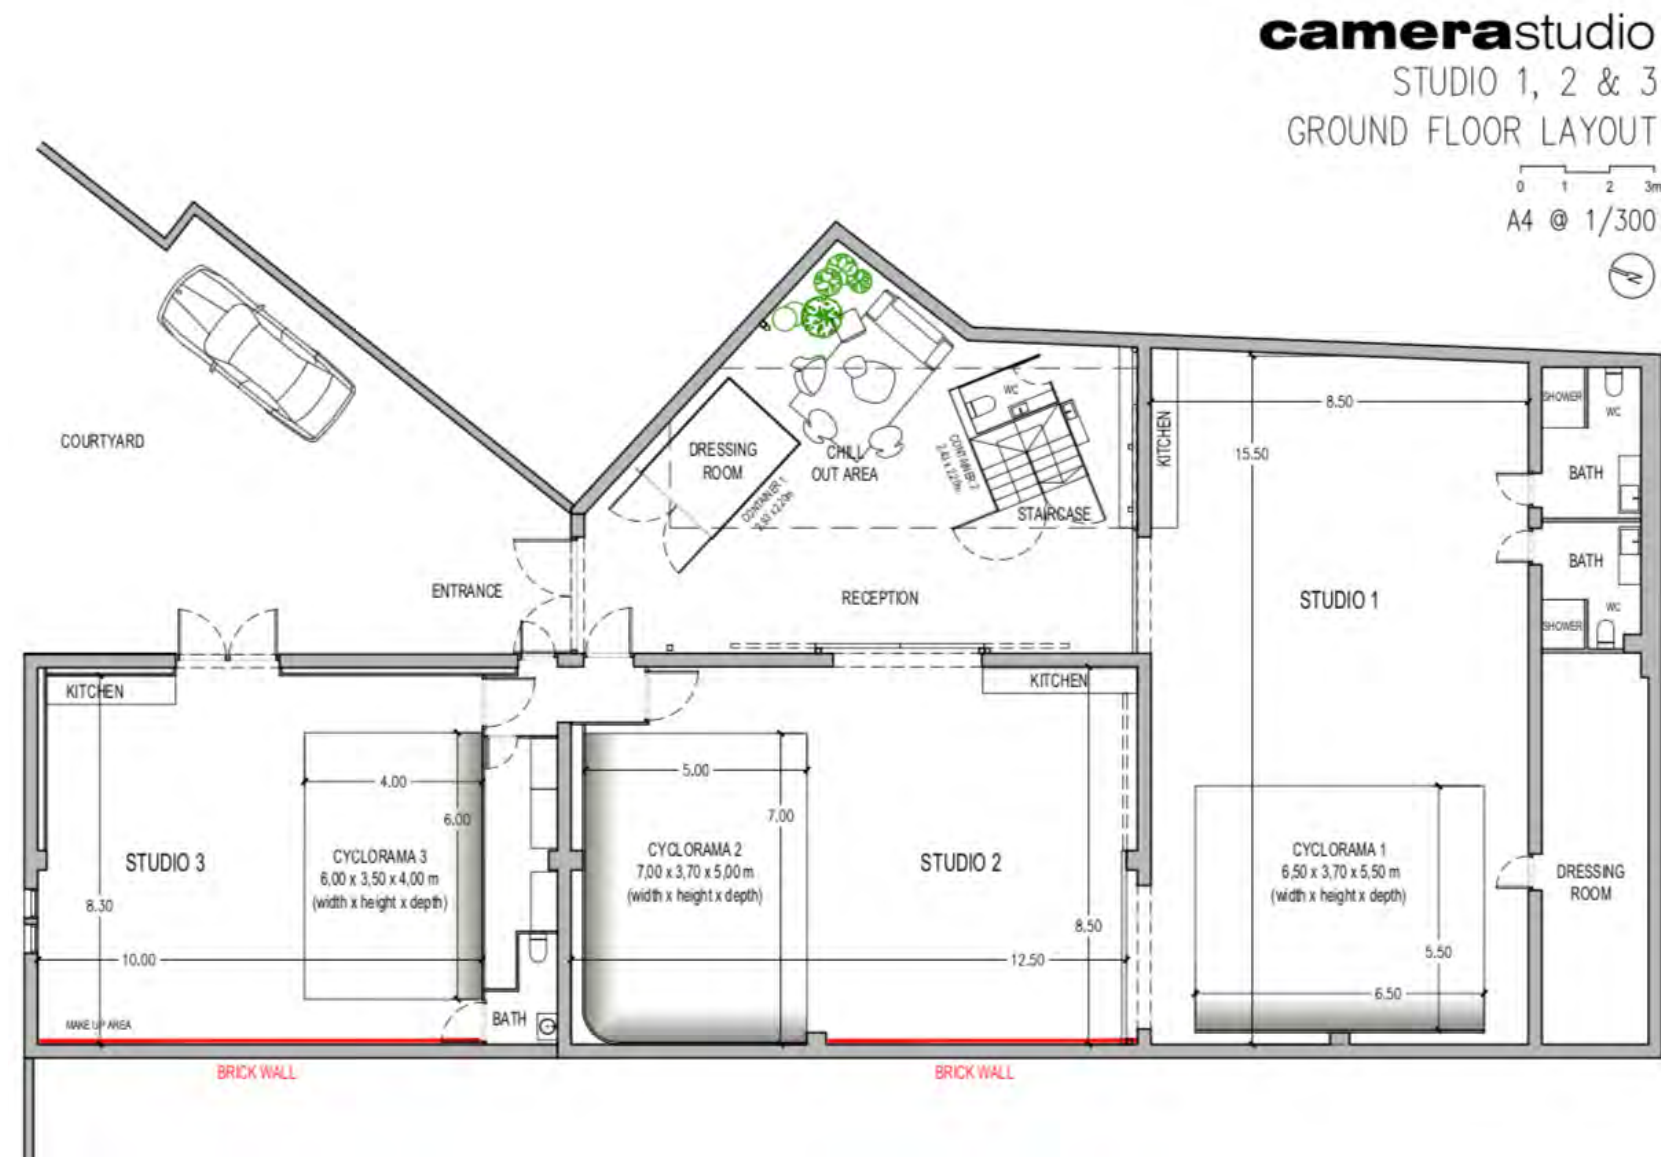

FLOOR PLANS STUDIO 1, 2 and 3


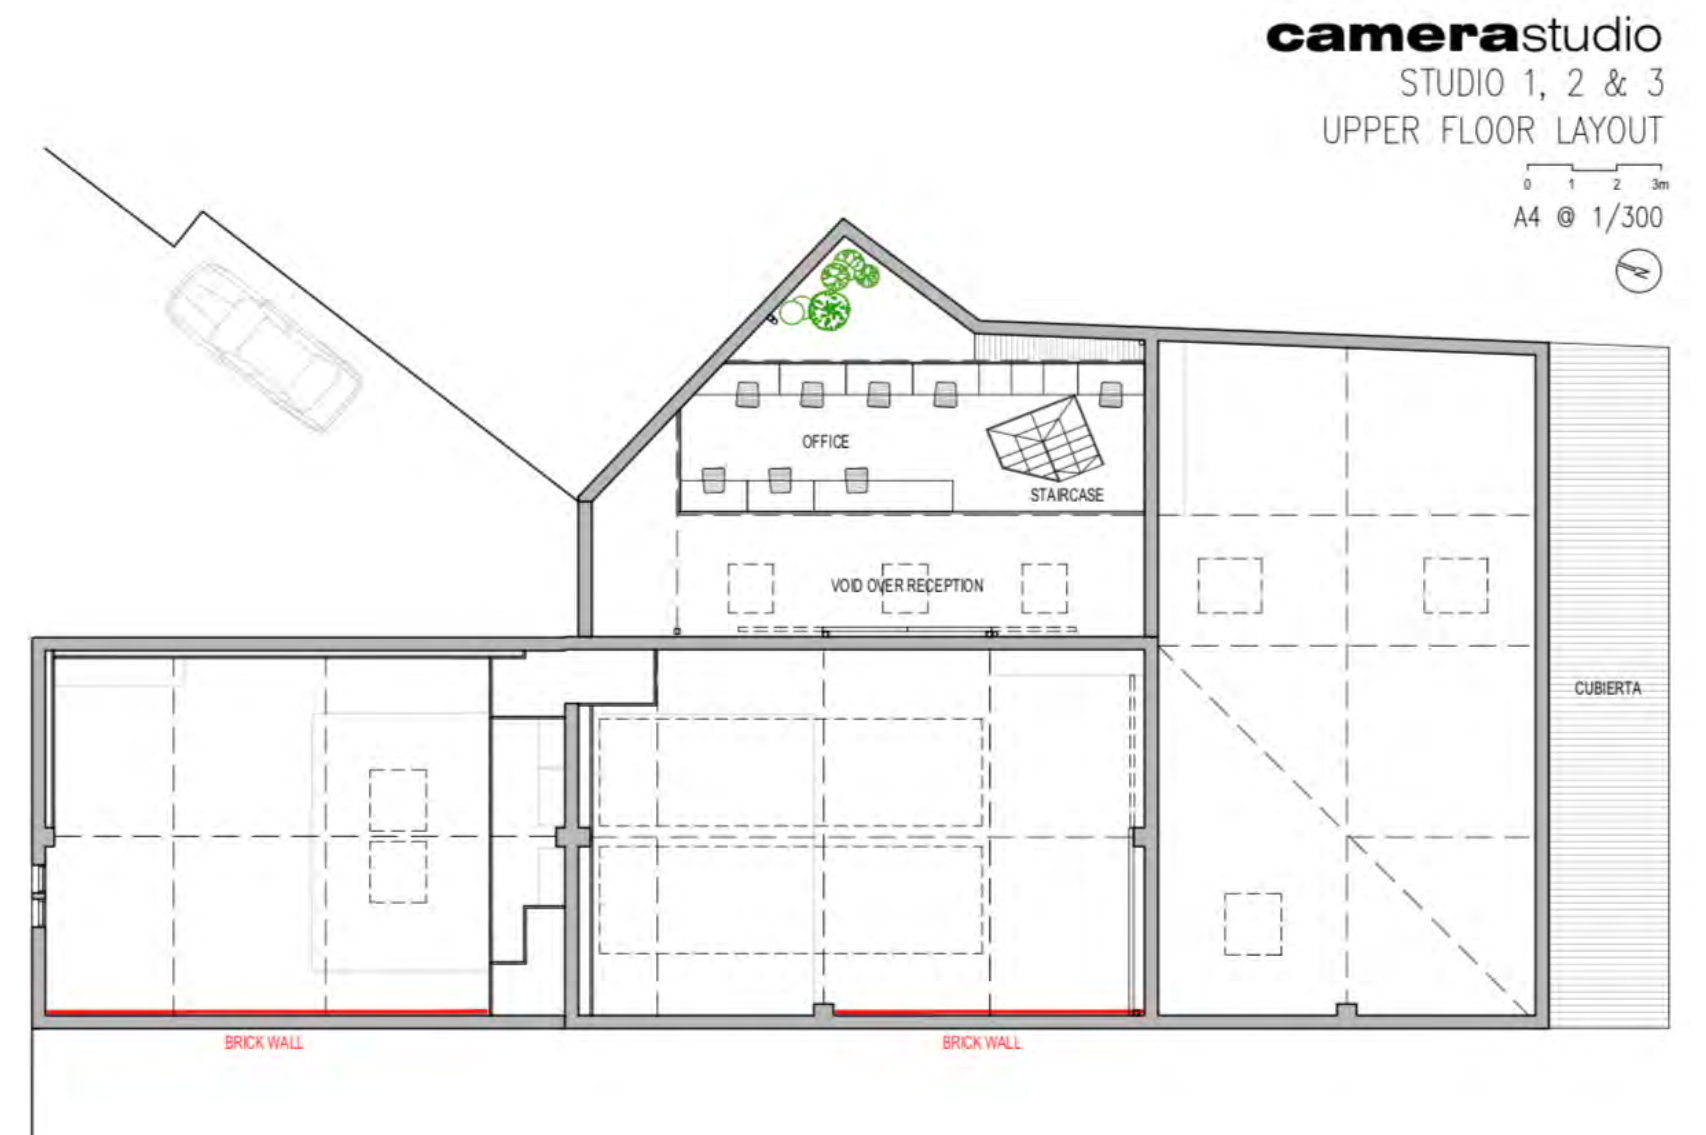


FLOOR PLANS STUDIO 1, 2 and 3

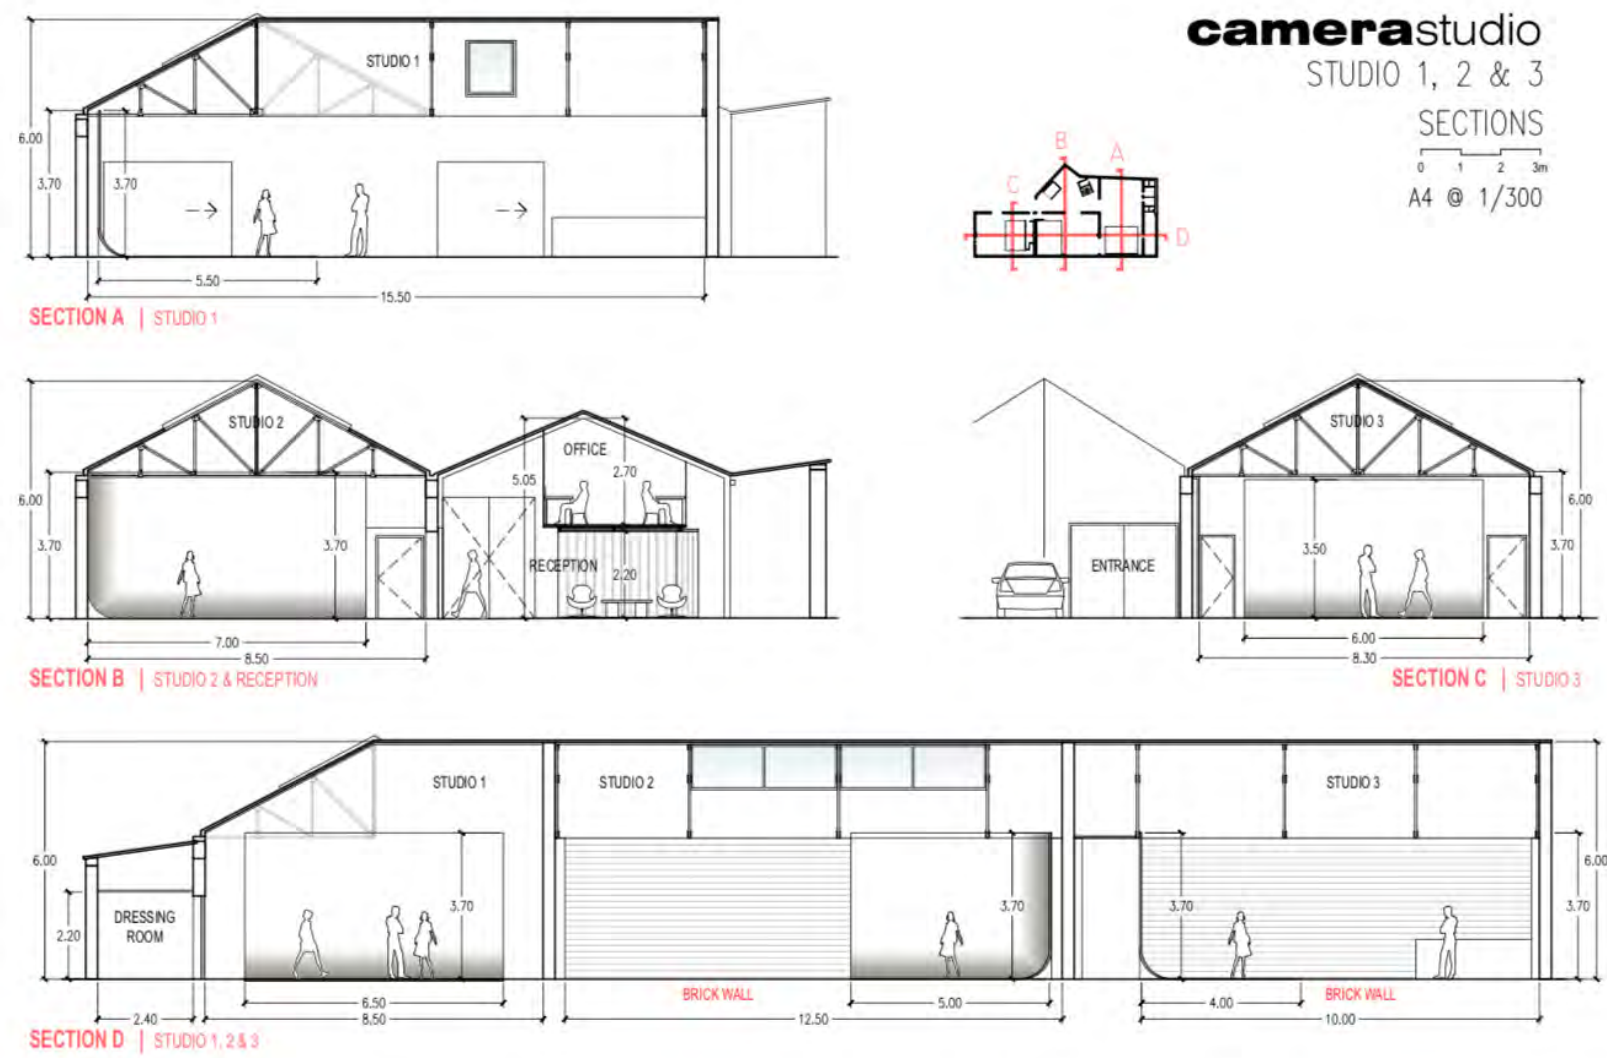

FLOOR PLANS STUDIO 1, 2 and 3

camerastudio
3D MODEL

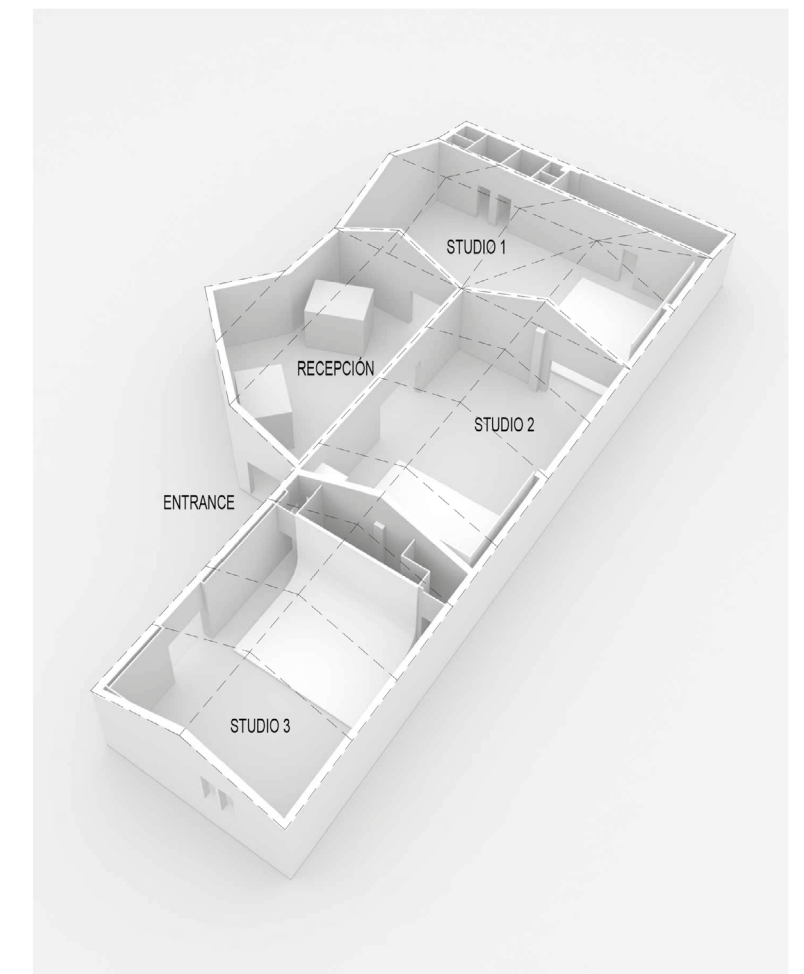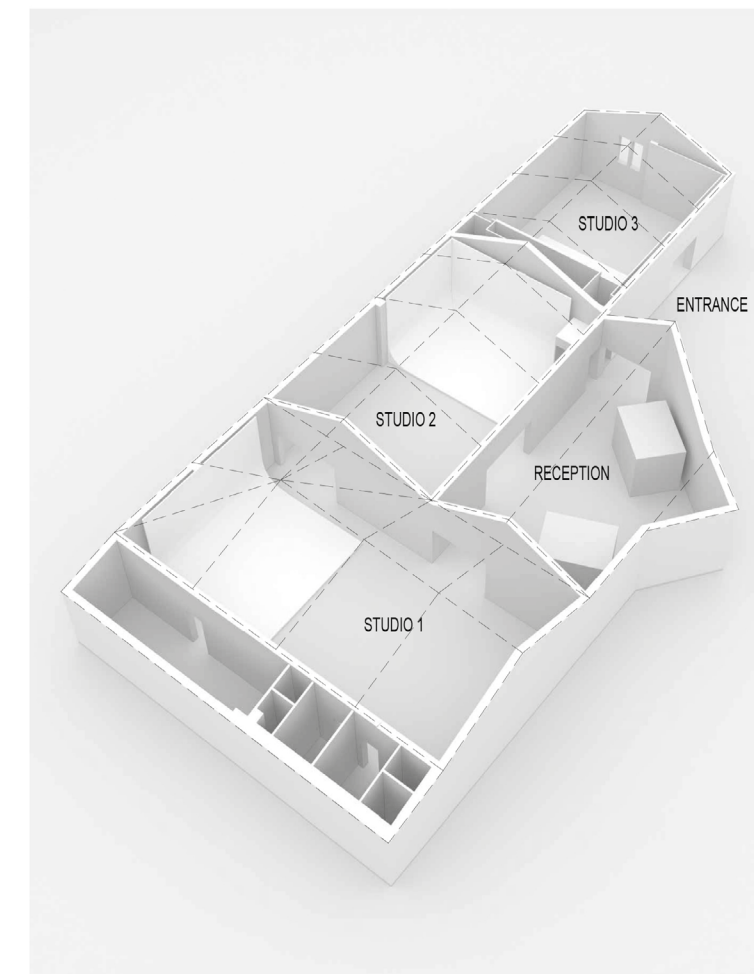

FLOOR PLAN STUDIO 4

camerastudio
STUDIO 4
GROUND FLOOR LAYOUT

0 1 2 3m
A4 @ 1/300
[North Arrow]



FLOOR PLAN STUDIO 4





camerastudio
STUDIO 4
UPPER FLOOR LAYOUT

0 1 2 3m
A4 @ 1/300
[North Arrow]




FLOOR PLAN STUDIO 4

FLOOR PLAN STUDIO 4

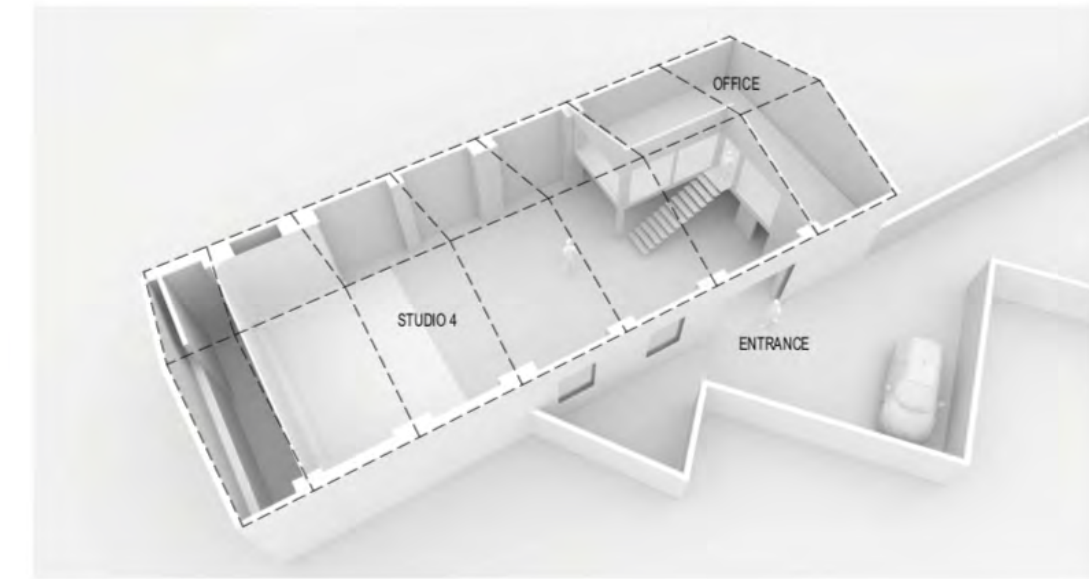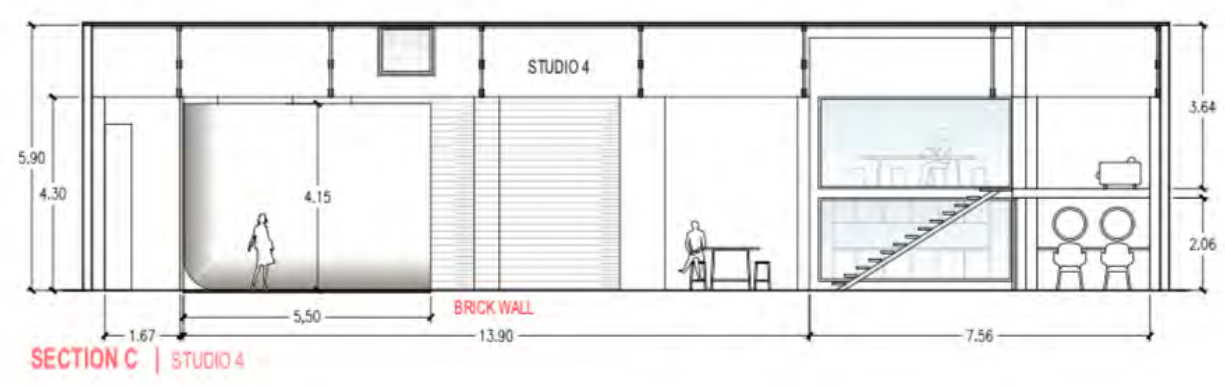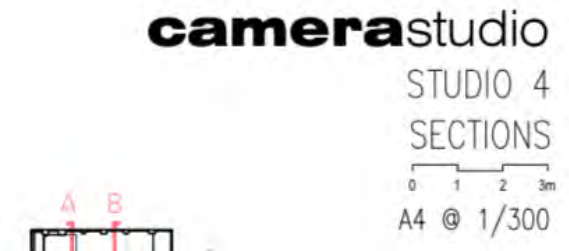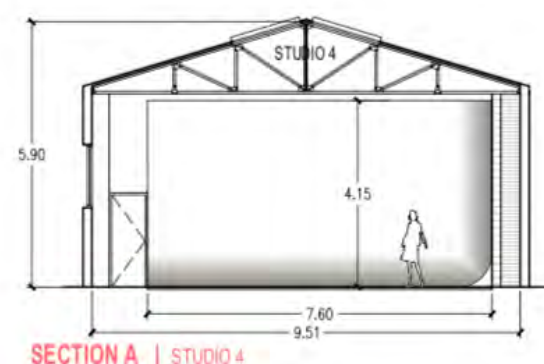

camerastudio
STUDIO 4
3D MODEL

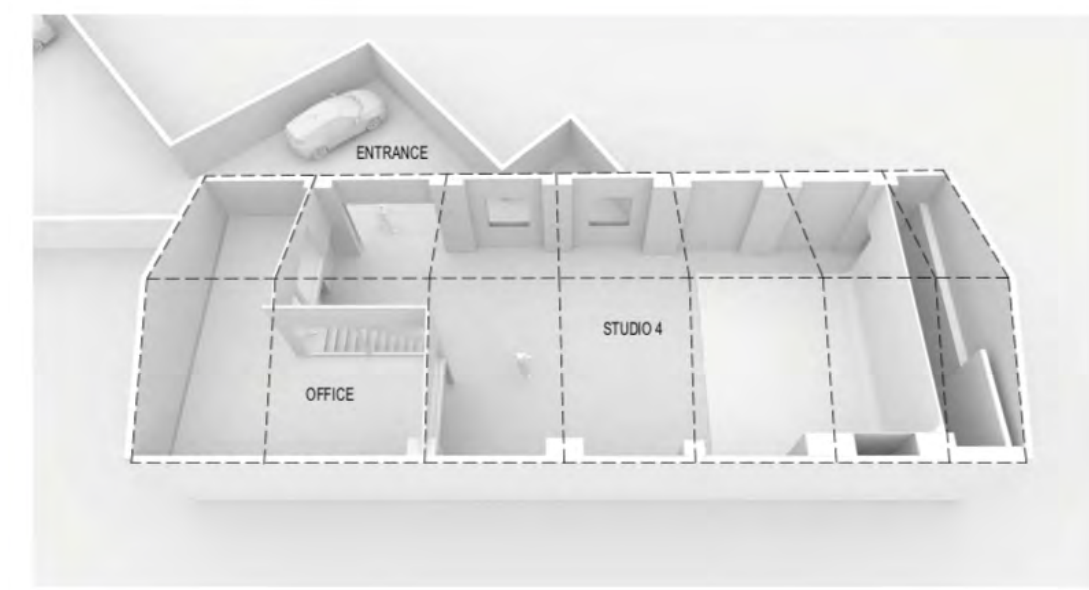

PRESENTATIONS

Events with personality in the center of Madrid

Events, presentations, showrooms...everything you have in mind to achieve the best event. We can help you with the coordination and the production. Sound, a/v, atrezzo, art, catering... ask us!

- 450m2 in interconnected spaces
- Capacity 80 people
- Dual air conditioner hot / cold
- 3 independent bathrooms with shower
- Three-phase and single-phase electricity
- Wi-Fi access (600 Mbps optical fiber)
- Vehicle access
- Loading and unloading area



PRESENTATIONS

OPTION 1 studio 1, 2 and chill out area

RATES	PRICE	TIMETABLE
Full day	2.500 €	09:00 - 21:00
Half day	1.800 €	09:00 - 15:00 o 15:00 - 21:00
Preparation day	1.500 €	09:00 - 19:00
Loose hours	250 €	20:00 - 00:00
Loose time	250 €	hours outside contracted hours

OPTION 2 studio 1, 2, 3 and chill out area

RATES	PRICE	TIMETABLE
Full day	3.500 €	09:00 - 21:00
Half day	2.500 €	09:00 - 15:00 o 15:00 - 21:00
Preparation day	2.250 €	09:00 - 19:00
Loose hours	350 €	20:00 - 00:00
Loose time	350 €	hours outside contracted hours


*Check rental conditions

MEETINGS

Meetings with character in an alternative space

Meetings, demos, exhibitions for your team in a modern and relaxed atmosphere. Customize our space to create the perfect atmosphere. We can provide the technical material you need, sound, lights, projectors, catering...

- 450m2 in interconnected spaces
- Capacity 30 people
- Dual air conditioner hot / cold
- 3 independent bathrooms with shower
- Three-phase and single-phase electricity
- Wi-Fi access (1Gb Mbps optical Fiber)
- Vehicle access
- Loading and unloading area

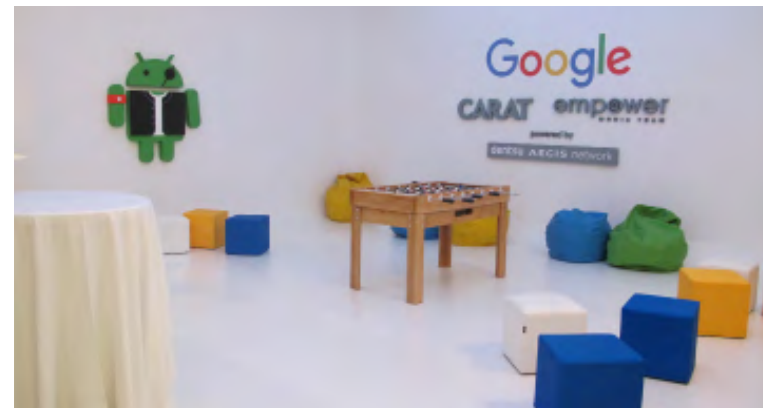

MEETINGS



16

17

RATES

PRICE

TIMETABLE

Full day studio 1, 2 and chill out area	2.000 €	09:00 - 18:00
Half day studio 1, 2 and chill out area	1.500 €	09:00 - 15:00 o 15:00 - 21:00
Loose hour preparation studio 1, 2 and chill out area	200 €	20:00 - 00:00
Extra hour studio 1, 2 and chill out area	200 €	hours outside the contracted hours

*Check rental conditions

PRESENTATION AND MEETENG STUDIO 4

A new space in the same location

- 260m2 divided into 2 spaces
- Production office 50 m2
- Capacity 39 people
- Dual air conditioner hot / cold
- 2 aseos
- Three-phase and single-phase electricity
- Wi-Fi access (1Gb Mbps optical Fiber)
- Additional 1Gb Mb Fiber optic line exclusively For streaming
- Vehicle access
- Loading and unloading area



PRESENTATION AND MEETENG STUDIO 4

PRESENTATIONS

RATES	PRICE	TIMETABLE
Full day	2.000 €	09:00 - 21:00
Half day	1.400 €	09:00 - 15:00 o 15:00 - 21:00
Preparation day	1.000 €	09:00 - 19:00
Loose hours	200 €	20:00 - 00:00
Loose time	160 €	hours outside the contracted hours

MEETINGS

RATES	PRICE	TIMETABLE
Full day	1.600 €	09:00 - 21:00
Half day	1.250 €	09:00 - 15:00 o 15:00 - 21:00
Loose hours	160 €	20:00 - 00:00
Loose time	160 €	hours outside contracted hours

*Check rental conditions

OTHER SERVICES I

Production in Studio or Location

Organization and coordination of any production inside or outside our facilities. Technical coordination, locations, equipment hire, equipment transport, people transfer, accommodation, permits...
 Production: Production manager, assistants, drivers. Technical and crew coordination

•Transports

People and equipment transfers, airport pick-up and drop-off, hotel transfers
 Location-van, trucks, vans...



•Catering

Catering service within any budget and need.

•Casting

Camera-studio collaborates with the best modeling agencies in Spain Models, extras and actors.
 We also put at your disposal our facilities and we carry out the production of your casting, photographic and video realization of the same.

•Locations

Houses, beaches, deserts, islands, urban spaces...
 Management of filming and photography permits.

•Art / set / scenery

Art direction and props.
 Production of all types of sets and sets, Furniture, atrezzo...

•Events

Art direction and props.
 Production of all types of sets and sets, Furniture, atrezzo...



OTHER SERVICES II

Post-production

Digital post-production of images, Fashion, beauty, advertising and author. Colour management and printing preparation.
 We have specialised artists in all areas of creative production, retouching, colour management, pre printing.
 ISO certified colour test.

•Inkjet, digital and offset printing

Epson Stylus Pro 7900. Certified system of color tests.

•Printing art on papers hahnemuhle

Extensive experience in preparing files for digital offset and traditional offset printing,
 printing tracking and printing.
 Layout and production of brochures and catalogs in any printing system.



HIRE TERMS AND CONDITIONS

The full day hire is 09 hours between 9am to 7pm

The half-day is between 9:00 a.m. and 3:00 p.m. in the morning and in the afternoon from 3:00 p.m. to 7:00 p.m.

The hours that exceed these bands will be considered overtime. After 9:00 p.m., extra hours will be applied. nocturnality

After 9:00 pm, night rate overtime is applied

Reservations have to be confirmed 10 days in advance and payment has to be made

Sunday and bank holidays in Madrid will incur an increase of 50%

The responsibility for damages due to the misuse of equipment, furniture and infrastructures, will be of the client, even if these are caused by subcontractors

Reservations cancelled with less than 7 day notice will be charged fully

In the event of cancelling a production and extra equipment with less than 24 hours notice, the total quote amount will be charged

The responsibility for damages due to the misuse of equipment, furniture and infrastructures, will be of the client, even if these are caused by subcontractors

camera-studio will inform all clients of the equipment included in the hire. Any other equipment will be charged separately

camera-studio declines all responsibility for objects left in the studio

CAMERA-RENT

IN-STUDIO PRODUCTIONS

Available 24/7 throughout the year, to meet all your high-end professional lighting equipment and camera requirements in Spain mainland.



24

We offer all our support so you can have a flawless production.

Organization and Coordination of Any Type of In- Studio Productions On-Location Shoots.

Four unique spaces communicated with each other

Studio 1 + Studio 2 + Studio 3 + Zona Chill Out

- 3 dressing room / make-up area
- 4 independent bathrooms with shower
- 3 Fully equipped kitchenette
- Dual hot / cold air conditioner 22.000 W
- Three-phase electricity 40 KW
- Wi-Fi access (1 GB optical Fiber)
- Apple iMac 27" *check renting conditions
- Vehicle access




25



C/ General Álvarez de Castro 12,
Nave 11
28010 Madrid
Tel: 911 730 320 - 638 119 438
info@camera-studio.es
www.camera-studio.es

C/ Juan del Risco 37
Bajo Interior
28039 Madrid
Tel: 911 730 320 - 638 119 438
info@camera-rent.es
www.camera-rent.es

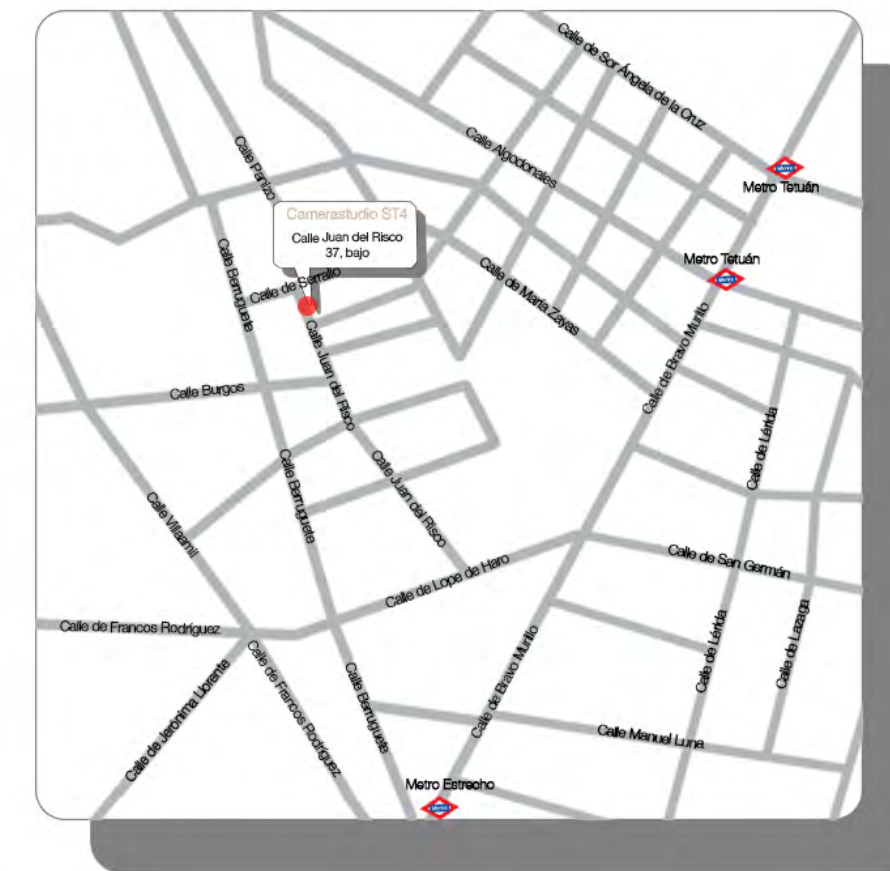

camerastudio

camerarent